



Cassetta Murano Collection DN 45


VISTA ANTERIORE
FRONT VIEW

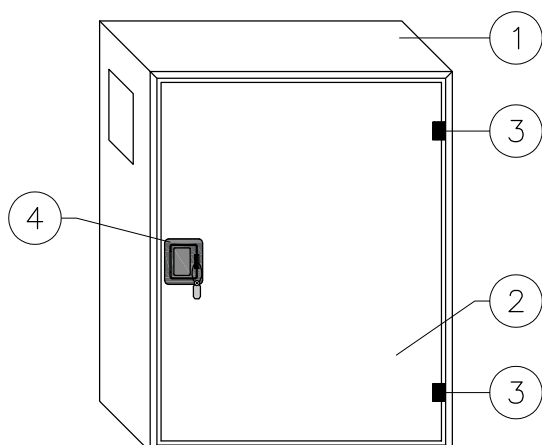

VISTA LATERALE
SIDE VIEW

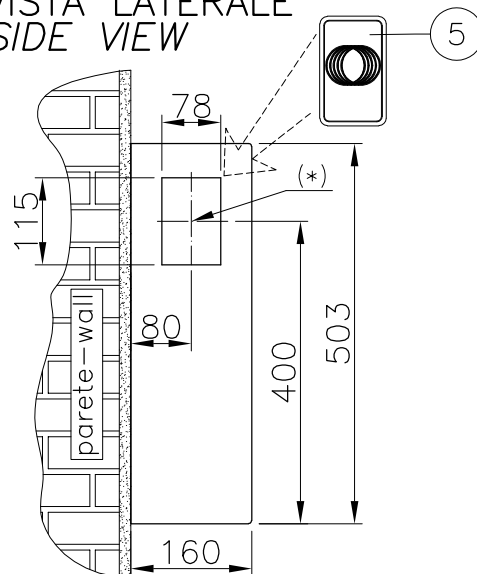

VISTA DAL BASSO
BOTTOM VIEW

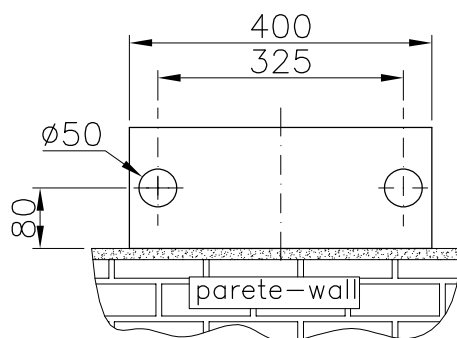

(*) Possibilità di sostituzione rapida della cassetta senza smontare il rubinetto idrante.

Possibility of quick replacement of the cabinet without removing the fire valve.

MISURE IN mm
DIMENSIONS IN mm

SCALA 1:10

1	Cassetta di contenimento - Fire cabinet	Acciaio al carbonio verniciato oppure acciaio inox AISI 304 non verniciato - Coated steel or stainless steel AISI 304 not coated
2	Portello - Door	Come cassetta - Same as cabinet
3	Cerniere - Hinges	Nylon
4	Maniglia - Handle	Acetalica - Acetal
5	Copriforo "CR" - "CR" plug	Plastica - Plastic

Tolleranze generali [mm] General tolerances [mm]		± 4
Spessore min. lamierato	Acciaio al carbonio Carbon steel	7/10
Minimum plate thickness	Acciaio inox Stainless steel	6/10
Peso Weight	≈3,9kg	




**BOCCIOLONE ANTINCENDIO
S.p.A.**


Via Indren, 2 - Z.I. Roccapietra
13019 Varallo (VC) - ITALY
Tel. 0163-568811 Fax 0163-322022
info@bocciolone.com - www.bocciolone.com

Cassetta parete/incasso "Murano
Collection" portello pieno DN 45
*Fire cabinet "Murano Collection"
metal door DN 45*

Cassetta Murano Collection DN 45

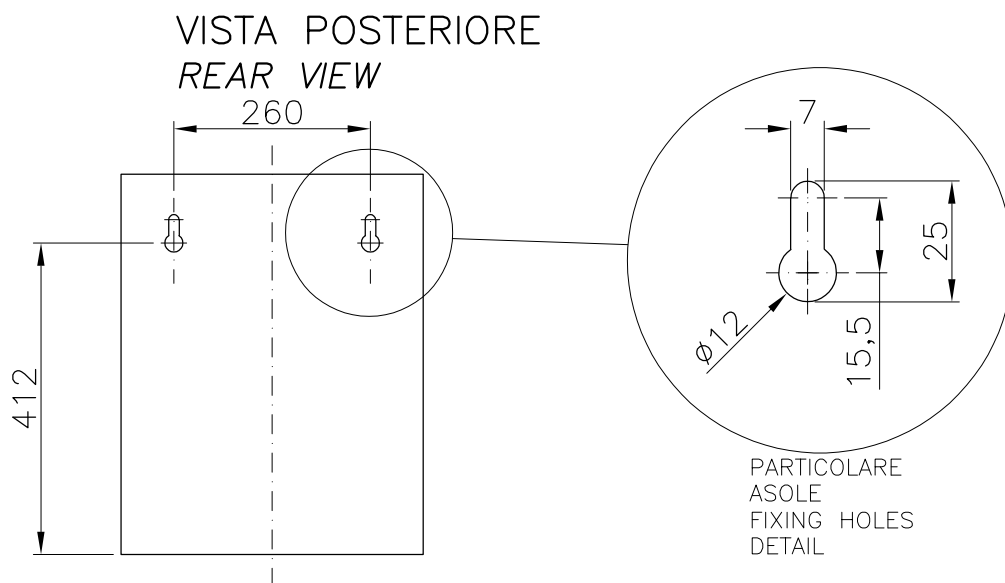

INSTALLAZIONE AD INCASSO RECESS INSTALLATION

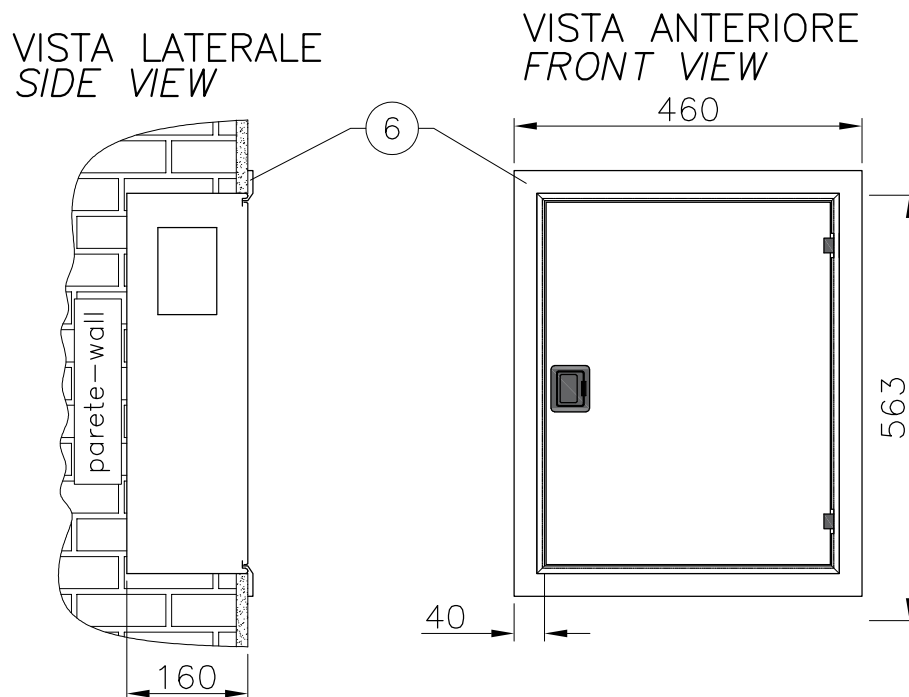

6	Cornice coprifilo per incasso (accessorio a richiesta)
---	--

Bocciolone Antincendio S.p.A. si riserva il diritto, continuando lo sviluppo del prodotto, di modificare design, materiali e specifiche senza preavviso

Bocciolone Antincendio S.p.A. reserves the right to change the design, materials and specifications without notice to continue product development



**BOCCIOLONE ANTINCENDIO
S.p.A.**

Via Indren, 2 – Z.I. Roccapietra
13019 Varallo (VC) – ITALY
Tel. 0163-568811 Fax 0163-322022
info@bocciolone.com – www.bocciolone.com

Cassetta parete/incasso "Murano
Collection" portello pieno DN 45
*Fire cabinet "Murano Collection"
metal door DN 45*

DWG-36K-01

Rev. 0

Data: 09/06/2021

Foglio: 2/2